


Pavilion Section

Scale: 1"=10'-0"

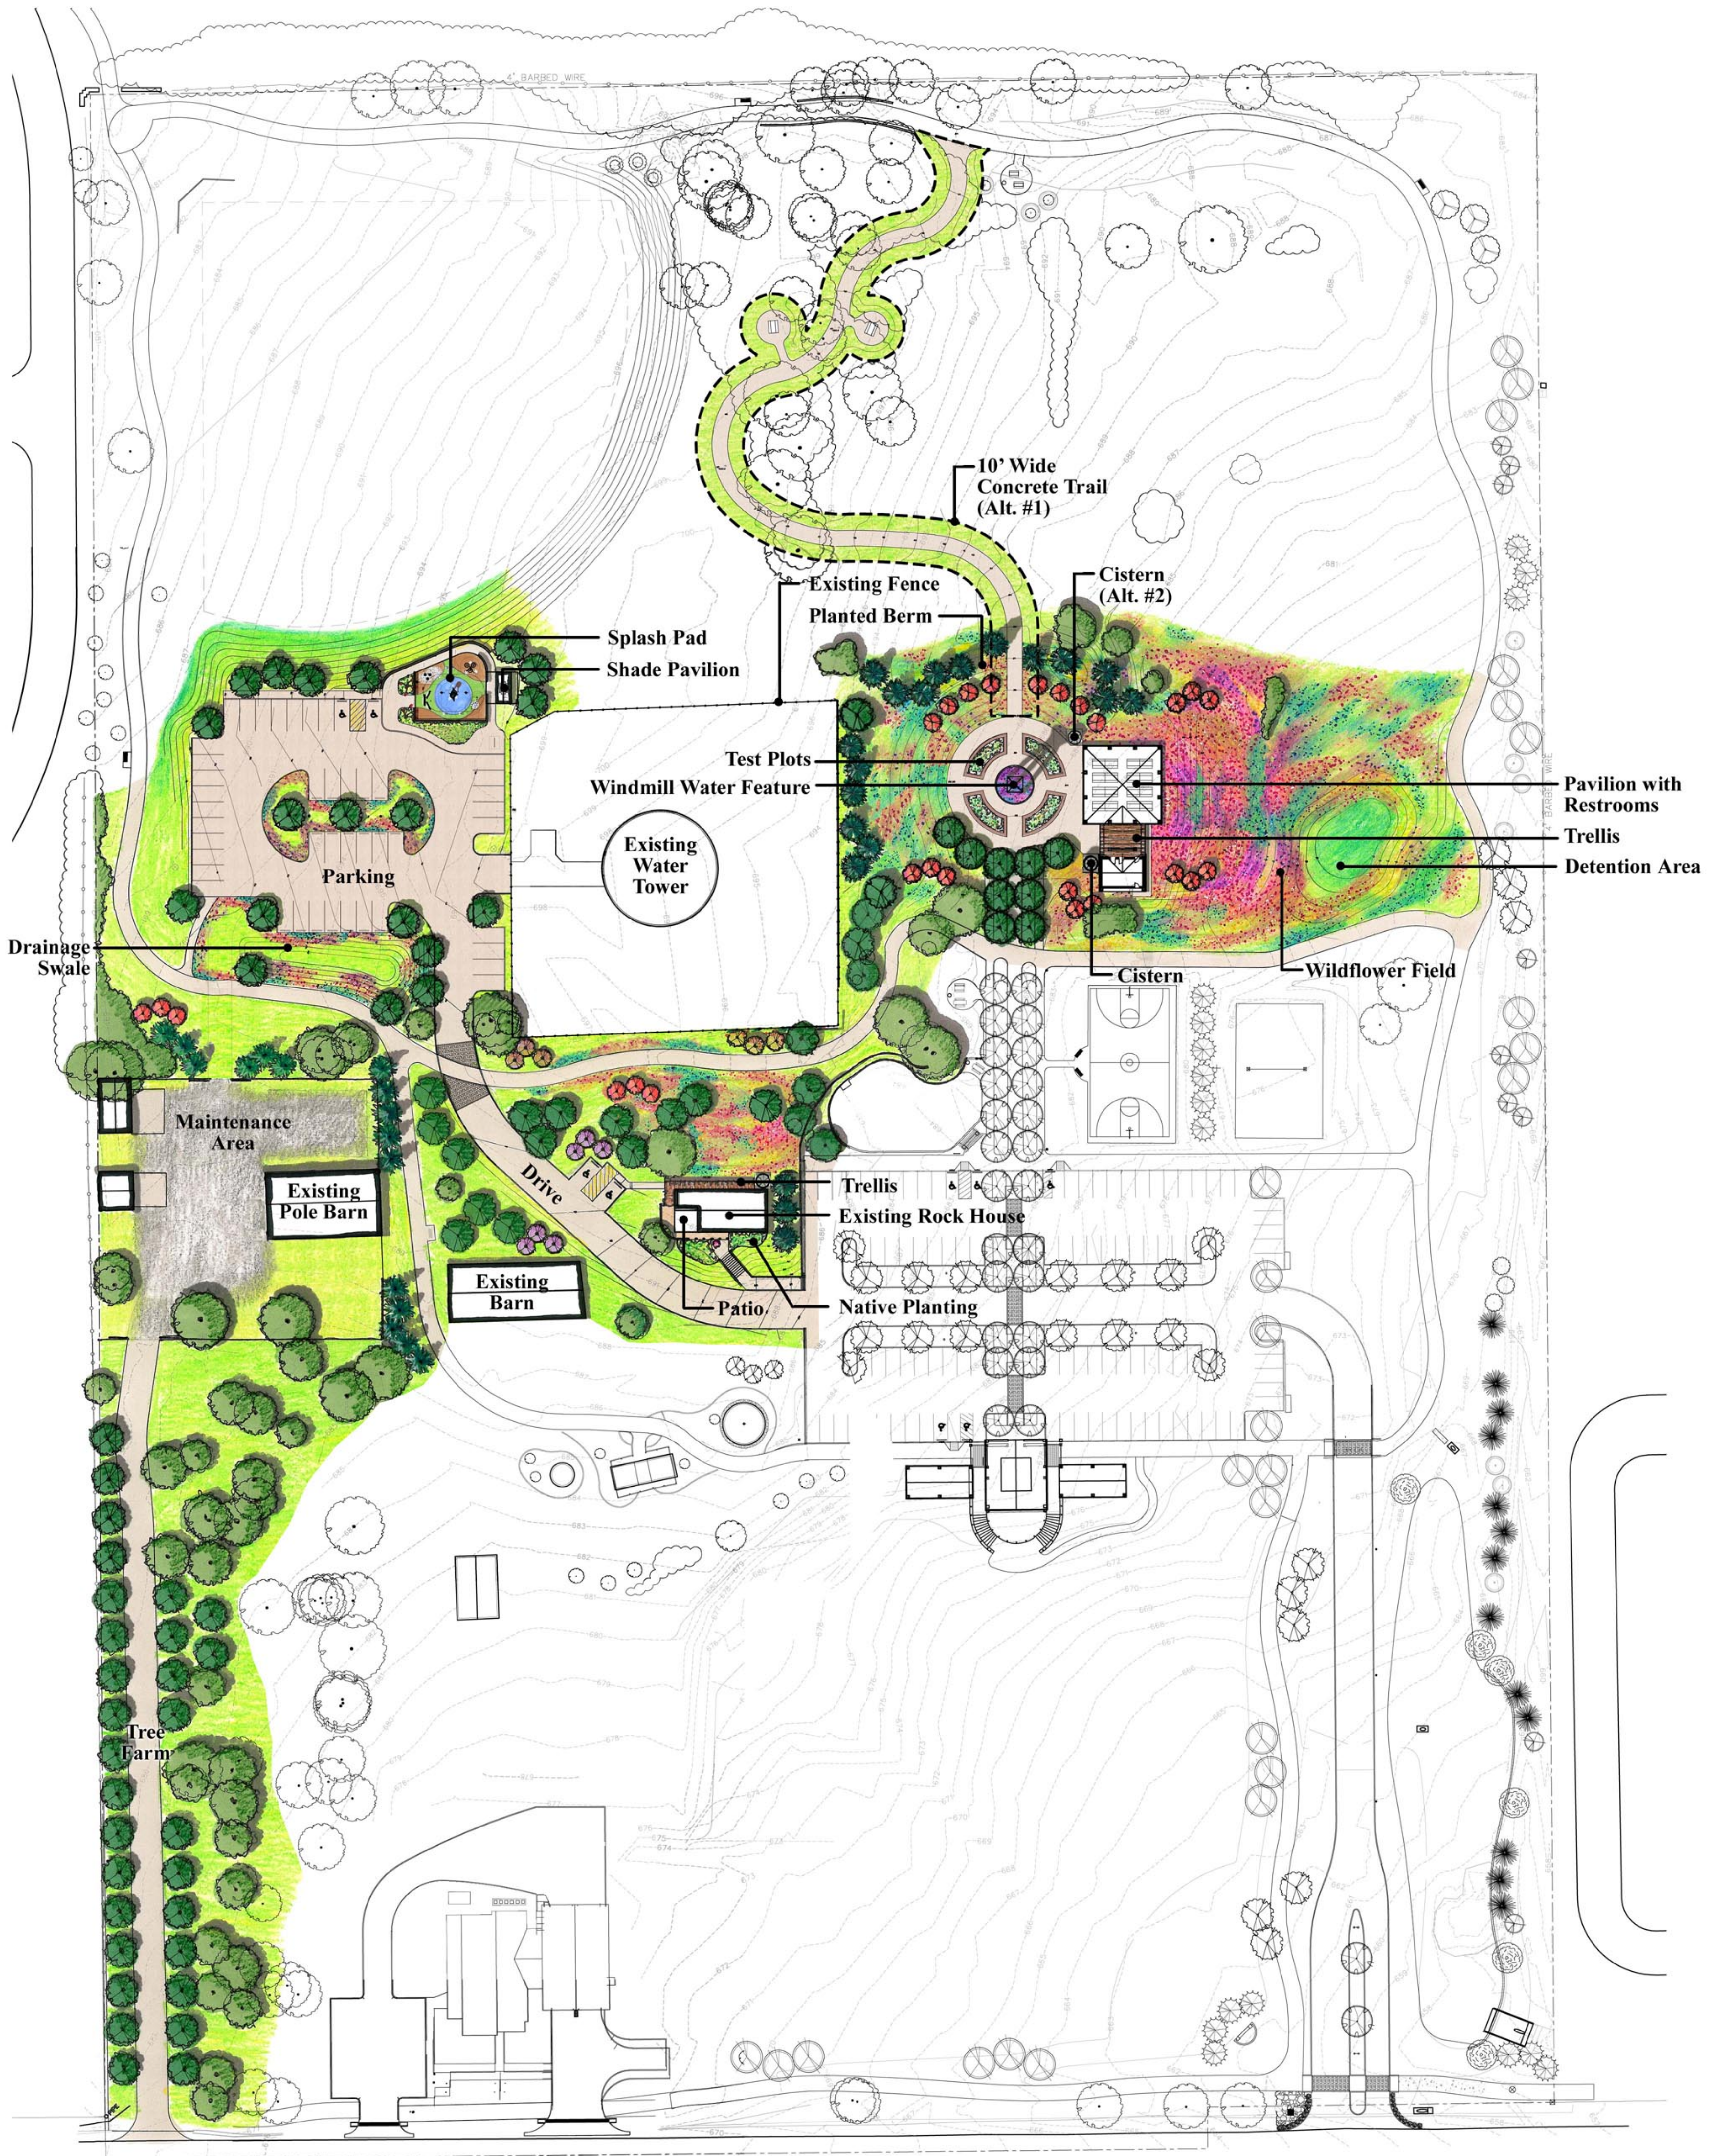

# McPherson Park Phase II Plan

City of Colleyville, Texas



October 6, 2008